




NORTH ELEVATION (FRONT) SCALE: 1/8" = 1'-0"

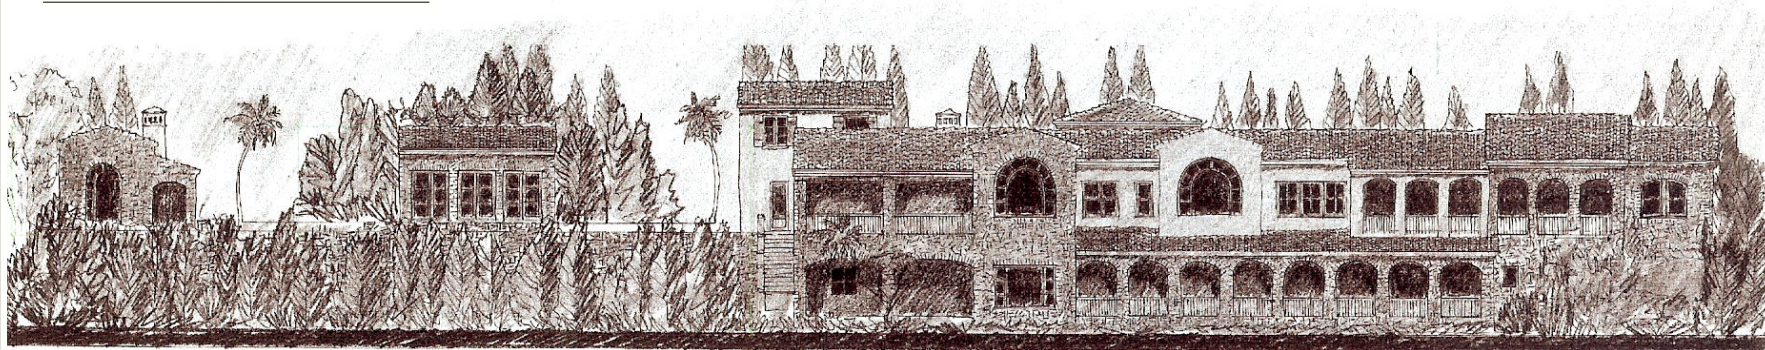

SOUTH ELEVATION (REAR) SCALE: 1/8" = 1'-0"

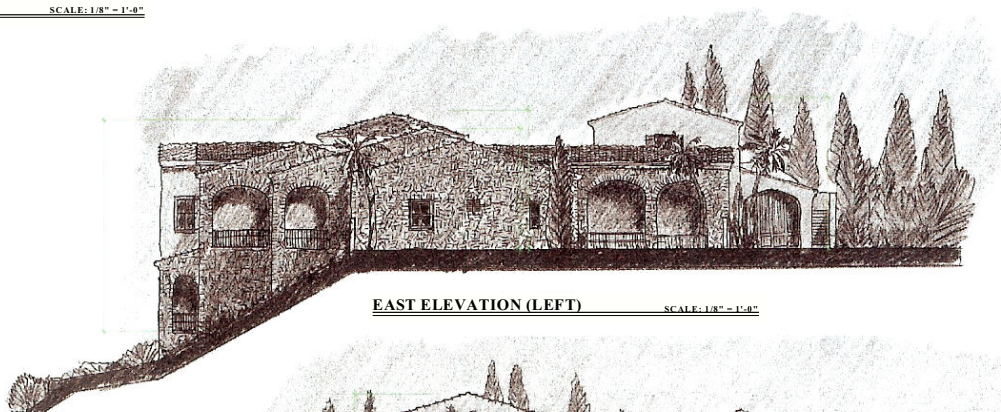

EAST ELEVATION (LEFT) SCALE: 1/8" = 1'-0"

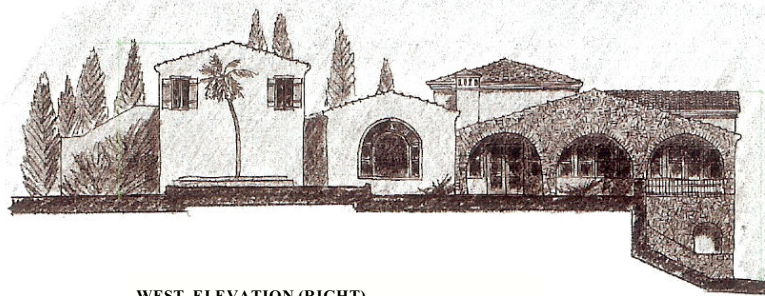

WEST ELEVATION (RIGHT) SCALE: 1/8" = 1'-0"



ALL INFORMATION HEREIN CONTAINED IS SUBJECT TO ERRORS, OMISSIONS & CHANGE WITHOUT ANY NOTICE OF ANY KIND WHATSOEVER

REVISIONS:

STEVEN PHILLIPS - ARCHITECT - AIA
23177 LA CABANAL DR. SUITE 101
LAGUNA NIGUEL, CA 92653
949-493-6300 FAX 949-493-6301

STEVEN PHILLIPS
ARCHITECT

A CUSTOM HOME FOR
13 OLD RANCH RD. - BEAR BRAND RANCH
LAGUNA NIGUEL, CA



ELEVATIONS
SHEET TITLE:

DATE: 06-01-06
DRAWN BY: SLP

SHEET NO.: A-5