



NORTH ELEVATION



SOUTH ELEVATION

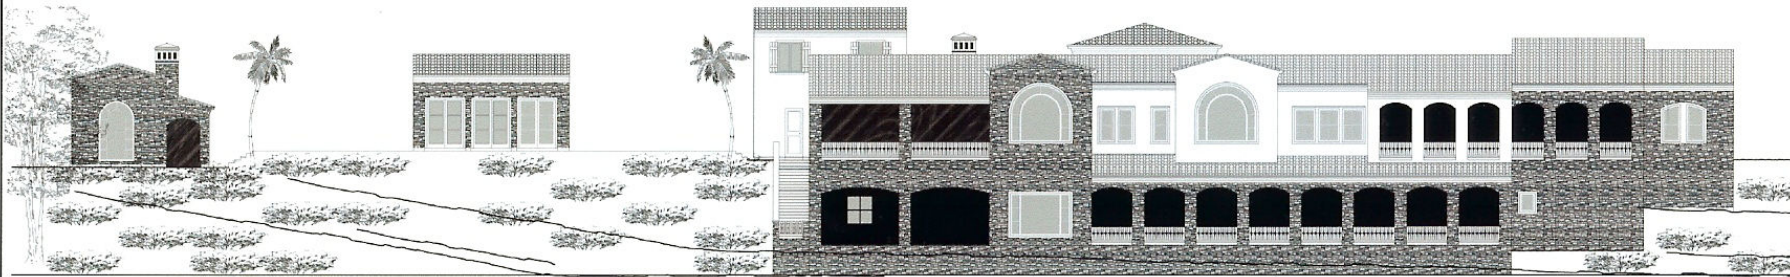

EAST ELEVATION

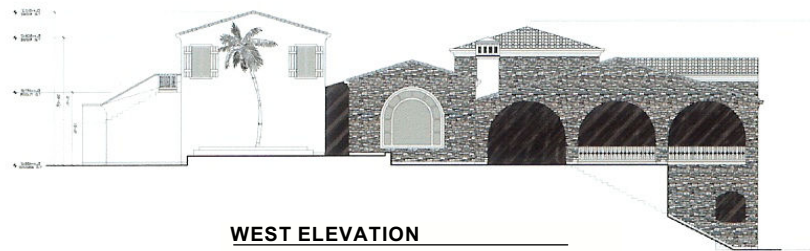

WEST ELEVATION



ALL INFORMATION HEREIN CONTAINED IS SUBJECT TO ERRORS, OMISSIONS & CHANGE WITHOUT ANY NOTICE OF ANY KIND WHATSOEVER

REVISIONS:

seven philips - architect - aia
 22111 ALCANTARA, SUITE 101
 LAGUNA HILLS, CALIFORNIA 92653
 949.937.5444 Fax: 949.937.1444

seven philips architect


A CUSTOM HOME FOR
 13 OLD RANCH RD. - BEAR BRAND RANCH
 LAGUNA NIGUEL, CA




ELEVATIONS	STEVEN PHILLIPS AIA - ALL RIGHTS RESERVED
-------------------	--

DATE 03-06-06	DESIGNER SLP
------------------	-----------------


SHEET NO.
A-5

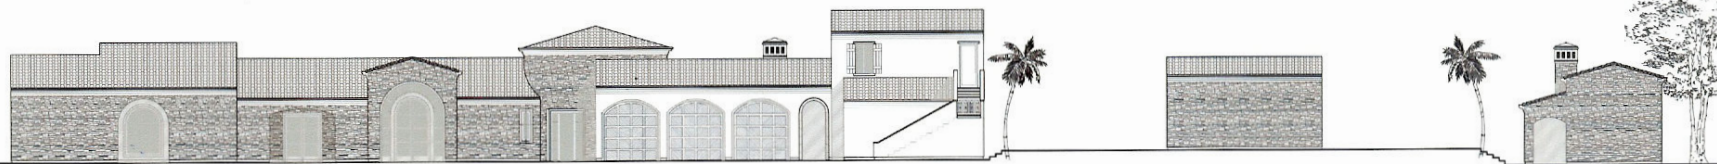

FRONT ELEVATION

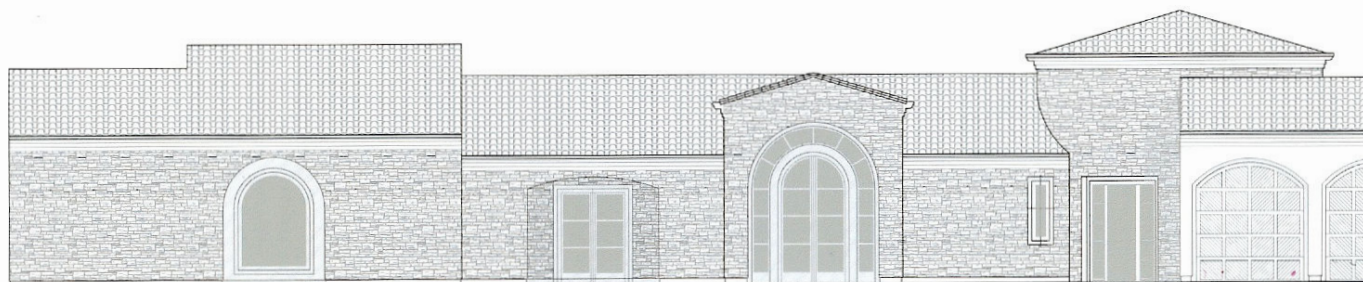

PARTIAL FRONT ELEVATION

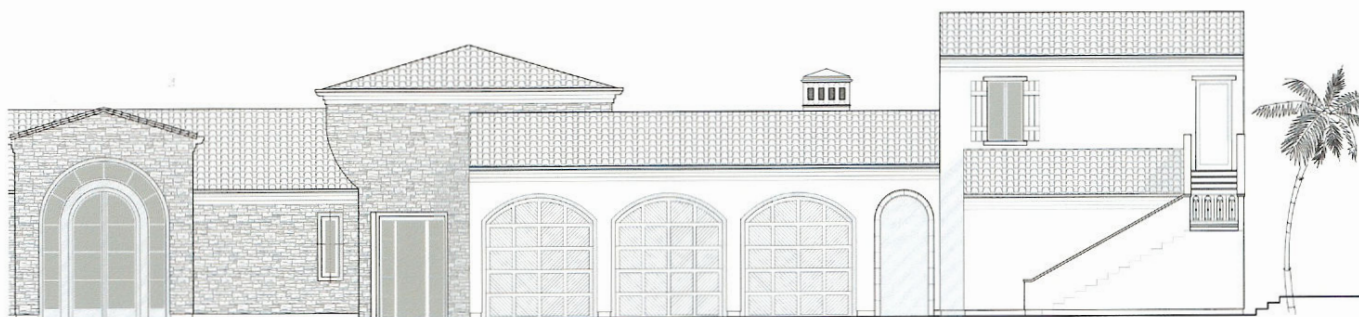

PARTIAL FRONT ELEVATION



ALL INFORMATION HEREIN CONTAINED IS SUBJECT
TO ERRORS, OMISSIONS & CHANGE WITHOUT ANY
NOTICE OF ANY KIND WHATSOEVER

REVISIONS:

seven phillips - architect - aia
SEVEN PHILLIPS ARCHITECT AIA
 2000 AVENUE 100
 LAGUNA BEACH, CALIFORNIA 92653
 949/767-5444 Fax: 949/767-5445

**seven
phillips
architect**


**A CUSTOM HOME FOR
13 OLD RANCH RD. - BEAR BRAND RANCH
LAGUNA NIGUEL, CA**




ELEVATIONS
 03-06-06
 SEVENPHILLIPS.AIA - ALL RIGHTS RESERVED

DATE: 03-06-06
 DRAWN BY: SLP


A-5A

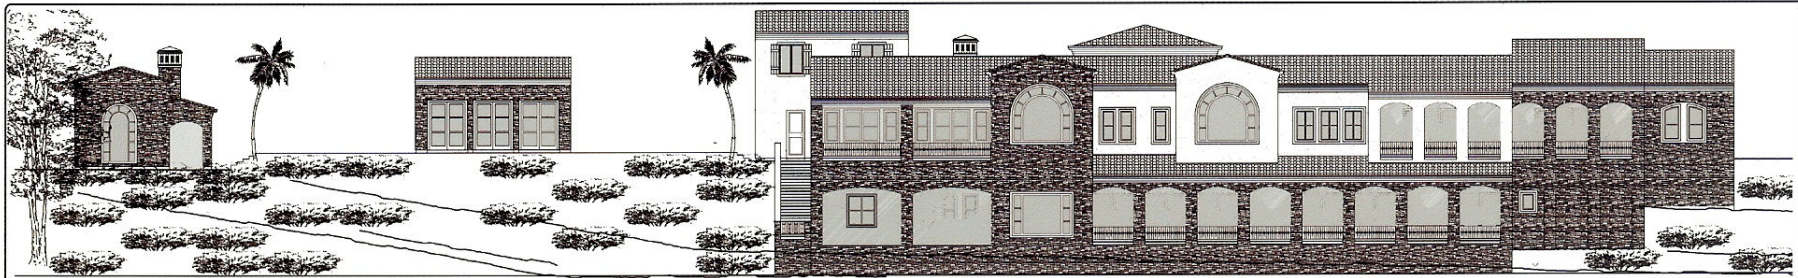

REAR ELEVATION

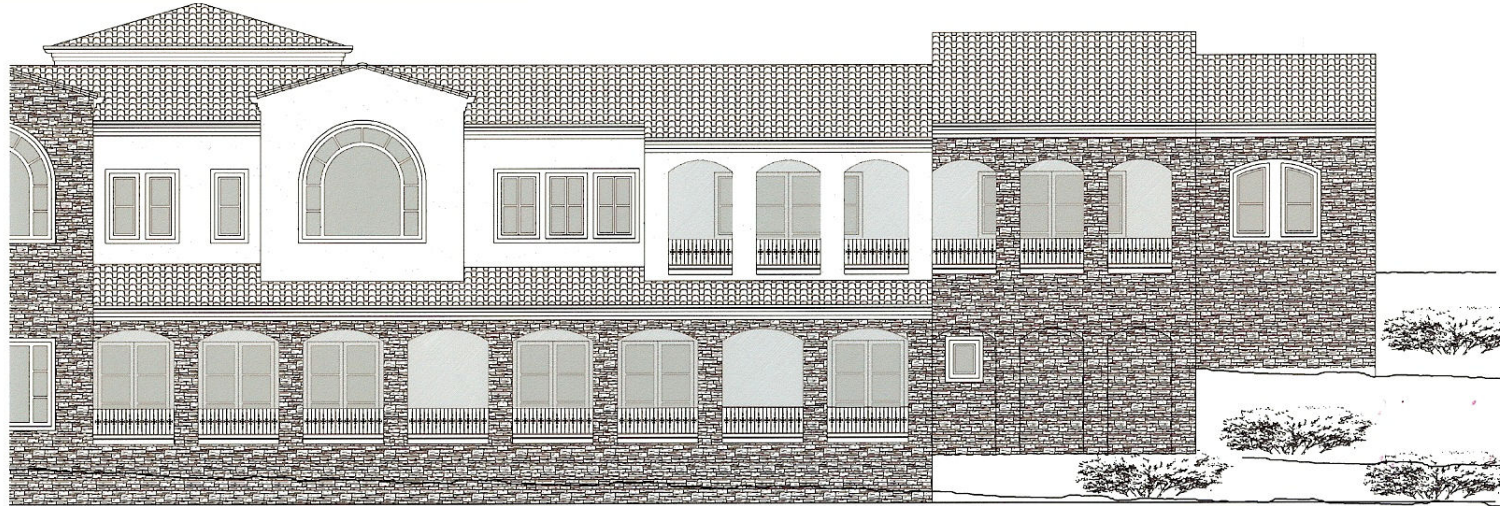

PARTIAL REAR ELEVATION

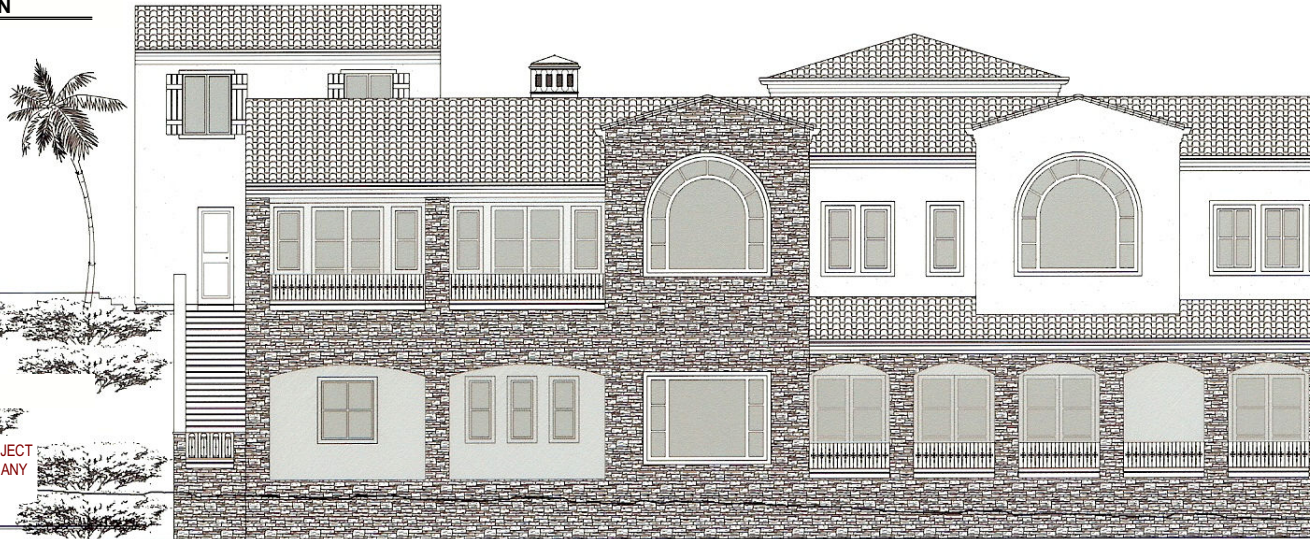

ALL INFORMATION HEREIN CONTAINED IS SUBJECT
TO ERRORS, OMISSIONS & CHANGE WITHOUT ANY
NOTICE OF ANY KIND WHATSOEVER

PARTIAL REAR ELEVATION

REVISIONS:

stevan philips - architect - aia
23187 LA CAYENA DR. SUITE 91
LAGUNA HILLS, CA 92653
(949) 941-1000

stevan philips architect


A CUSTOM HOME FOR
13 OLD RANCH RD. - BEAR BRAND RANCH
LAGUNA NIGUEL, CA




ELEVATIONS

DATE: 03-06-06
DRAWN BY: SLP

A-5B

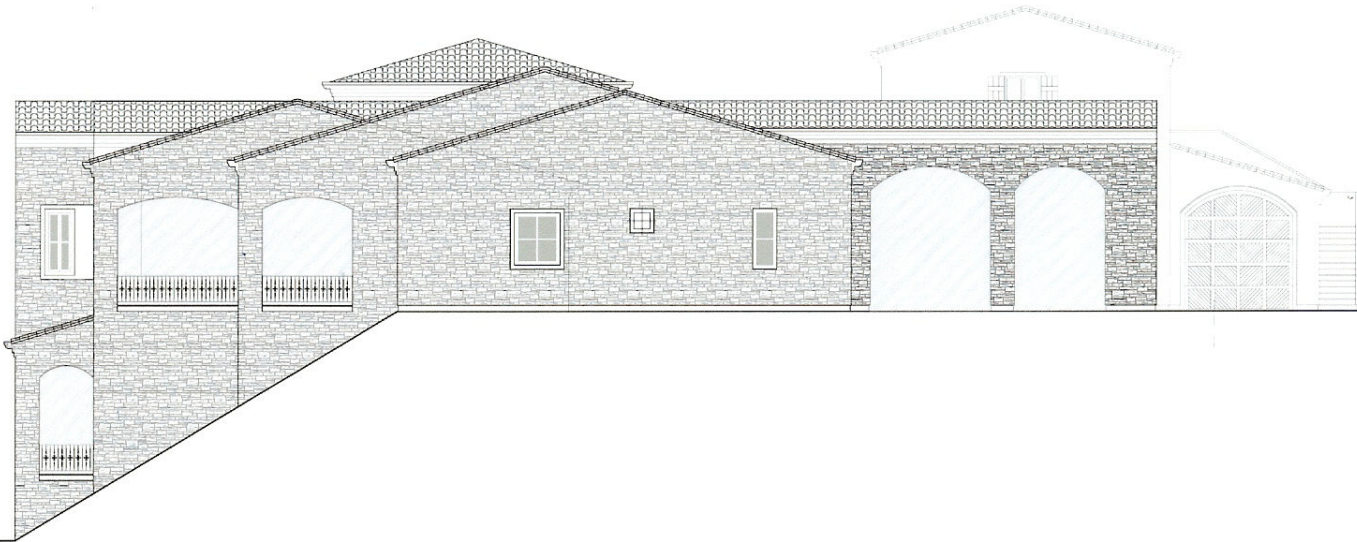

LEFT ELEVATION

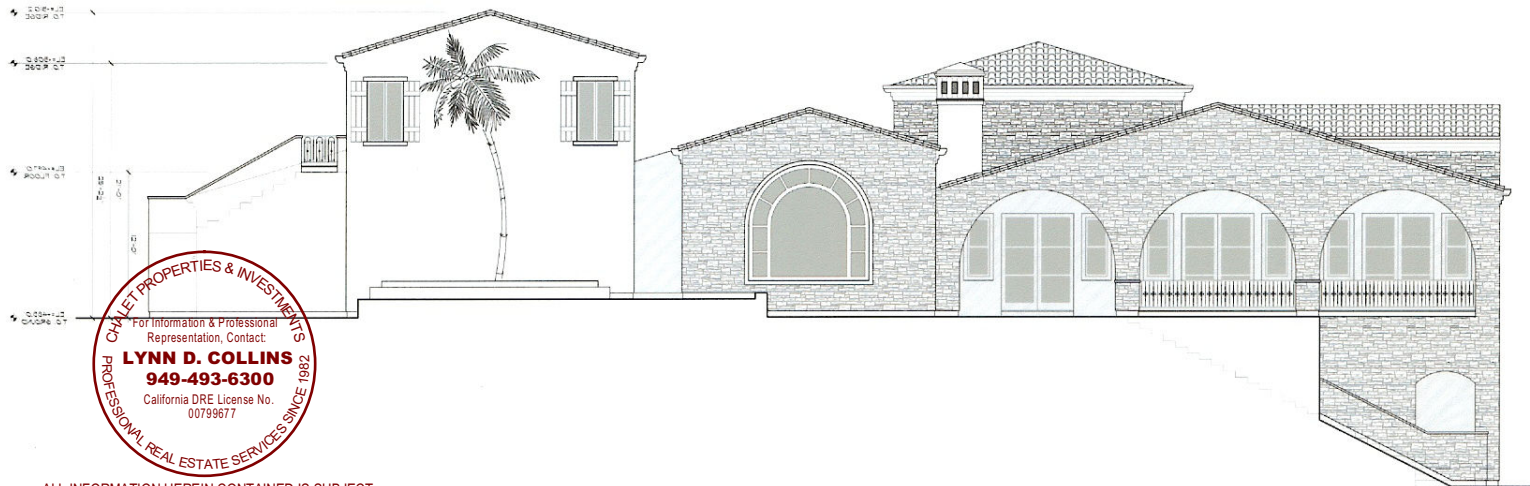

RIGHT ELEVATION



ALL INFORMATION HEREIN CONTAINED IS SUBJECT
TO ERRORS, OMISSIONS & CHANGE WITHOUT ANY
NOTICE OF ANY KIND WHATSOEVER

REVISIONS:

STEVEN PHILLIPS - ARCHITECT - AIA
2337 LA CAÑADA DR. SUITE 101
LAGUNA BEACH, CA 92653
714.761.1111

**STEVEN
PHILLIPS
ARCHITECT**

A CUSTOM HOME FOR
13 OLD RANCH RD. - BEAR BRAND RANCH
LAGUNA NIGUEL, CA



ELEVATIONS

DATE: 03-06-06
DRAWN BY: SLP

SHEET NO:
A-5C

THESE DRAWINGS ARE NOT AUTHORIZED FOR CONSTRUCTION UNTIL STAMPED WITH STEVEN PHILLIPS STATE REGISTERED ARCHITECT SEAL