


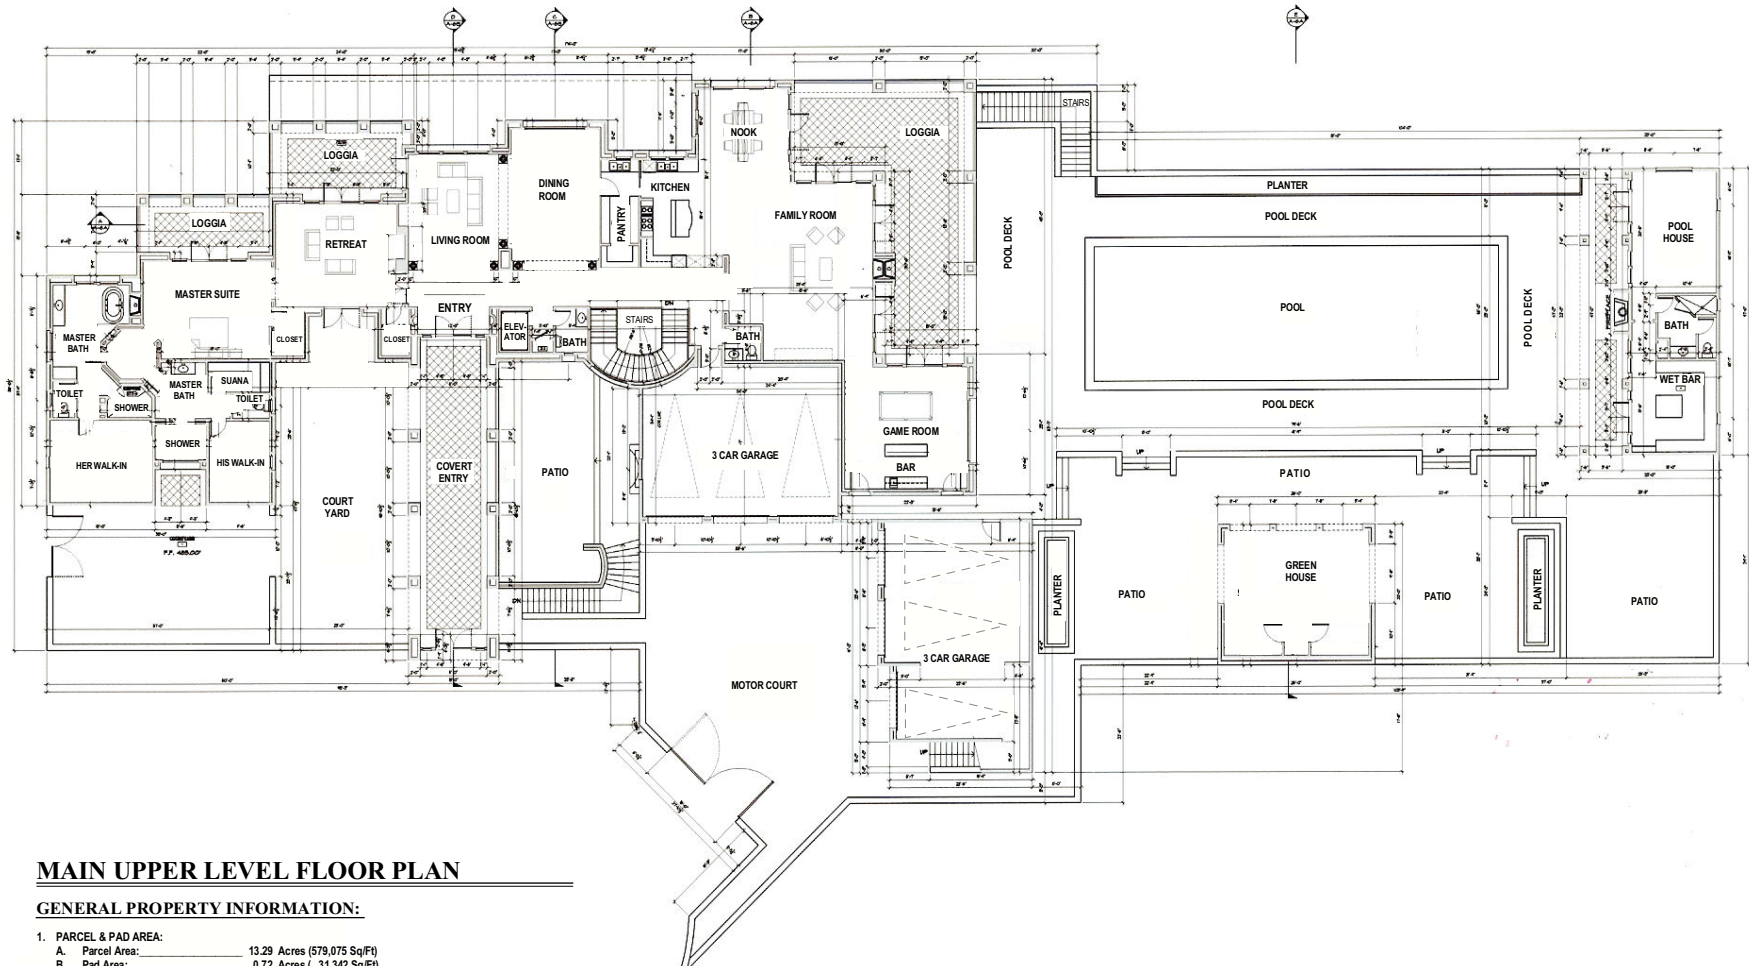

MAIN UPPER LEVEL FLOOR PLAN

GENERAL PROPERTY INFORMATION:

1. PARCEL & PAD AREA:
 - A. Parcel Area: 13.29 Acres (579,075 Sq/Ft)
 - B. Pad Area: 0.72 Acres (31,342 Sq/Ft)
2. SQUARE FOOTAGE:
 - A. Living Area:
 - (a) Main Level: 5,514 Sq/Ft
 - (b) Lower Level: 4,710 Sq/Ft
 - B. Pool House: 752 Sq/Ft
 - C. Maid's Room: 612 Sq/Ft
 - D. Total Sq/Ft: 11,588 Sq/Ft
3. GARAGE AREA (6 CARS):
 - A. Main Level: 1,840 Sq/Ft
 - B. Lower Level: 0 Sq/Ft
 - C. Total Sq/Ft: 1,840 Sq/Ft
4. UNENCLOSED NON-LIVING AREAS (PATIOS, DECKS, LOGGIAS, STAIRS, ETC.)
 - A. Upper Level: 147 Sq/Ft
 - B. Main Level: 2,582 Sq/Ft
 - C. Lower Level: 2,485 Sq/Ft
 - D. Total Sq/Ft: 5,164 Sq/Ft



MAID'S ROOM ABOVE GARAGE

ALL INFORMATION HEREIN CONTAINED IS SUBJECT
TO ERRORS, OMISSIONS & CHANGE WITHOUT ANY
NOTICE OF ANY KIND WHATSOEVER

REVISIONS:

sevenphillips - architect - ala
231 E. LA CROIX BLVD., SUITE 101
LAGUNA BEACH, CA 92653
949-763-2244 Fax: 949-763-2134 Fax

**seven
phillips
architect**

A CUSTOM HOME FOR
13 OLD RANCH RD. - BEAR BRAND RANCH
LAGUNA NIGUEL, CA



SHEET TITLE:
MAIN UPPER LEVEL FLOOR PLAN

SHEET NO.:
SLP

A-3



REVISIONS: 1 2 
---	--